


Rec'd: Jan 28, 198 @ 10:15

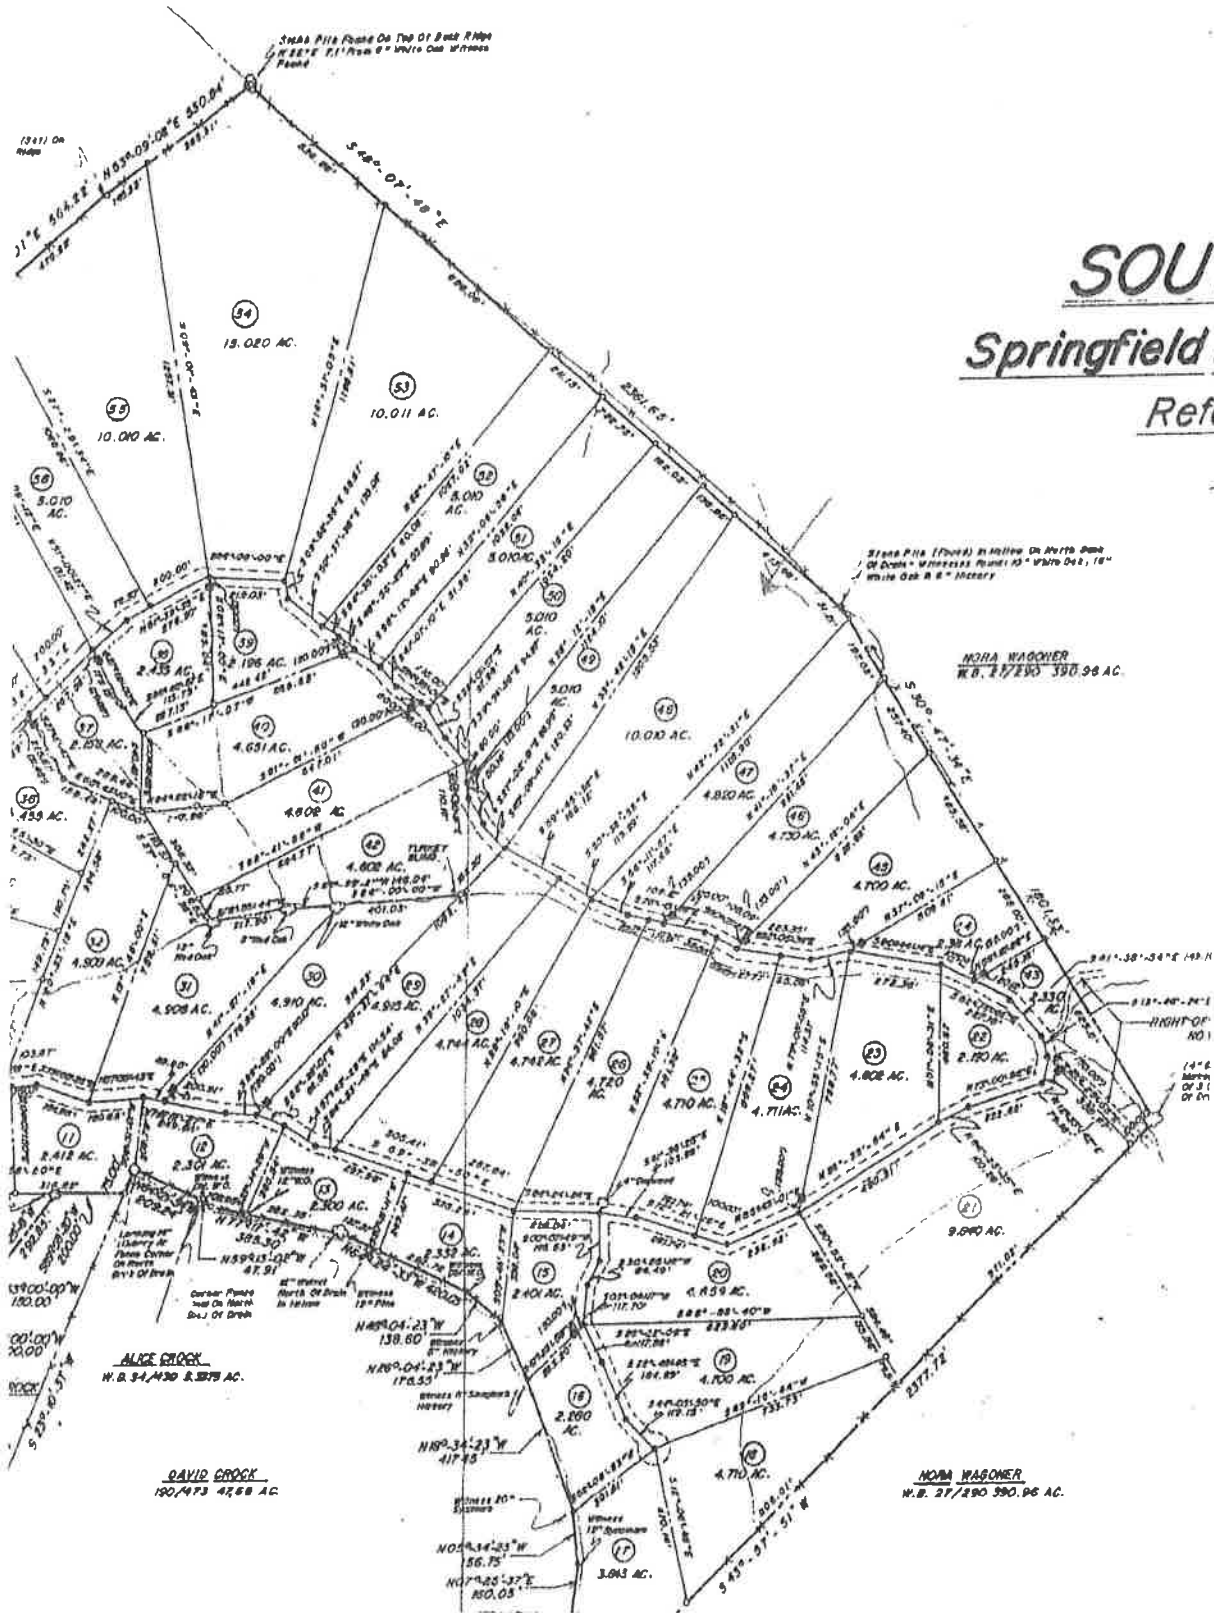

# SOUTH Springfield Ref