


Green Fields
Map Book 7 Page 159

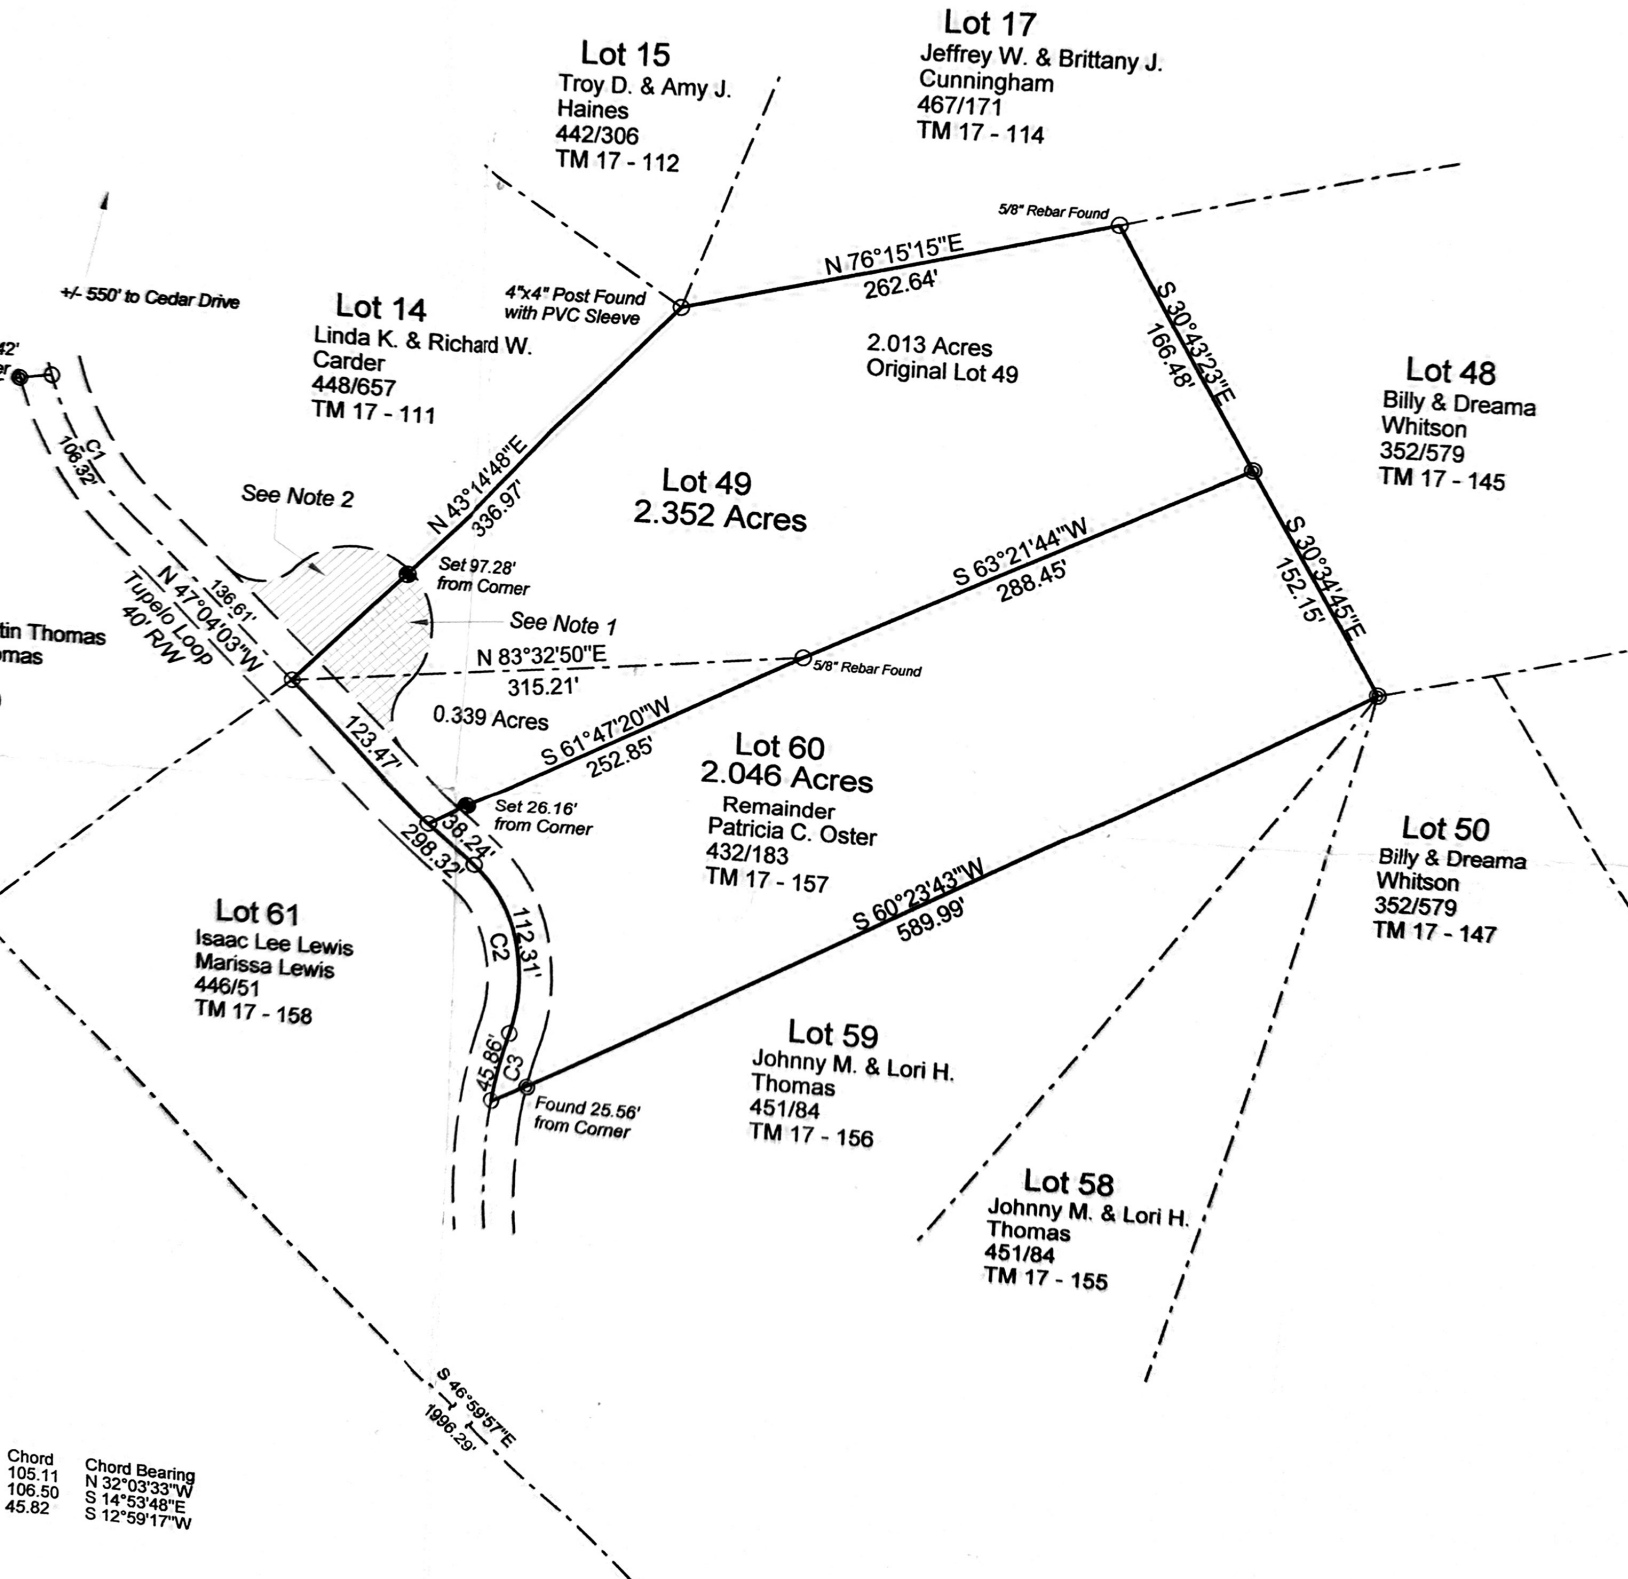

Chord
105.11
106.50
45.82

Chord Bearing
N 32° 03' 33" W
S 14° 53' 48" E
S 12° 59' 17" W