


Del: Ralph W. Hames 3-30-87

Rec'd: Jan 28 1987 @ 10:44 A.M.

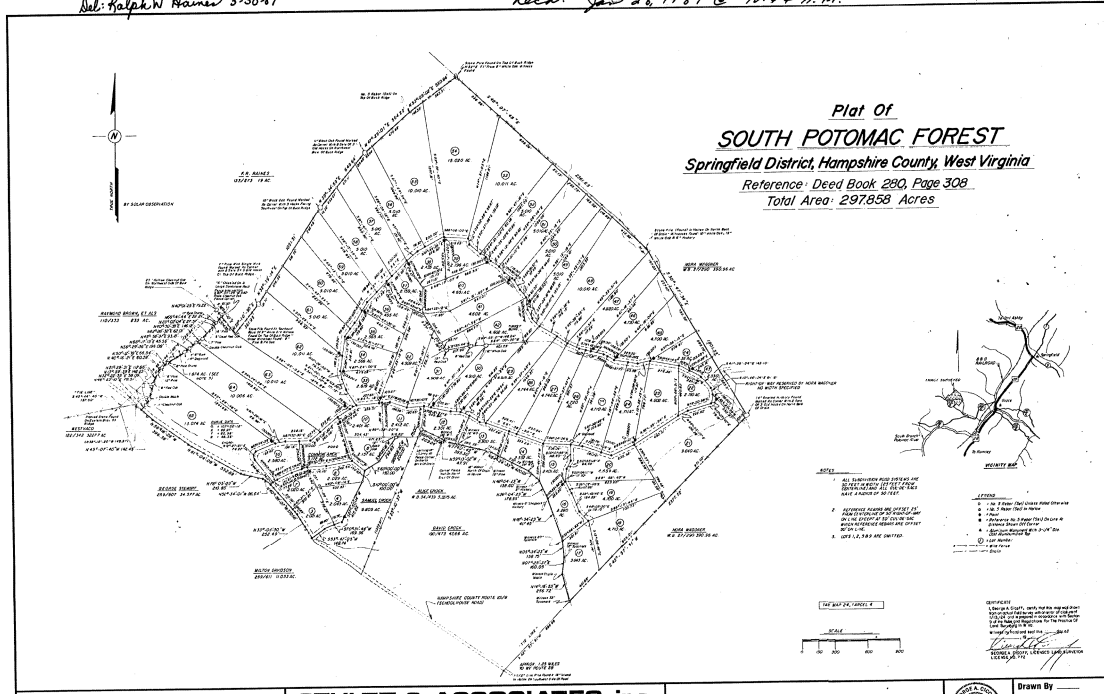

Revisions:

STULTZ & ASSOCIATES, inc.
 CONSULTING ENGINEERS & LAND SURVEYORS
 34 WEST MAIN STREET, ROMNEY, WEST VIRGINIA 25757
 TELEPHONE 204-888-8011

Drawn By _____
 Date _____
 Scale _____
 Registration No. _____ Sheet _____ Of _____

Hampshire