
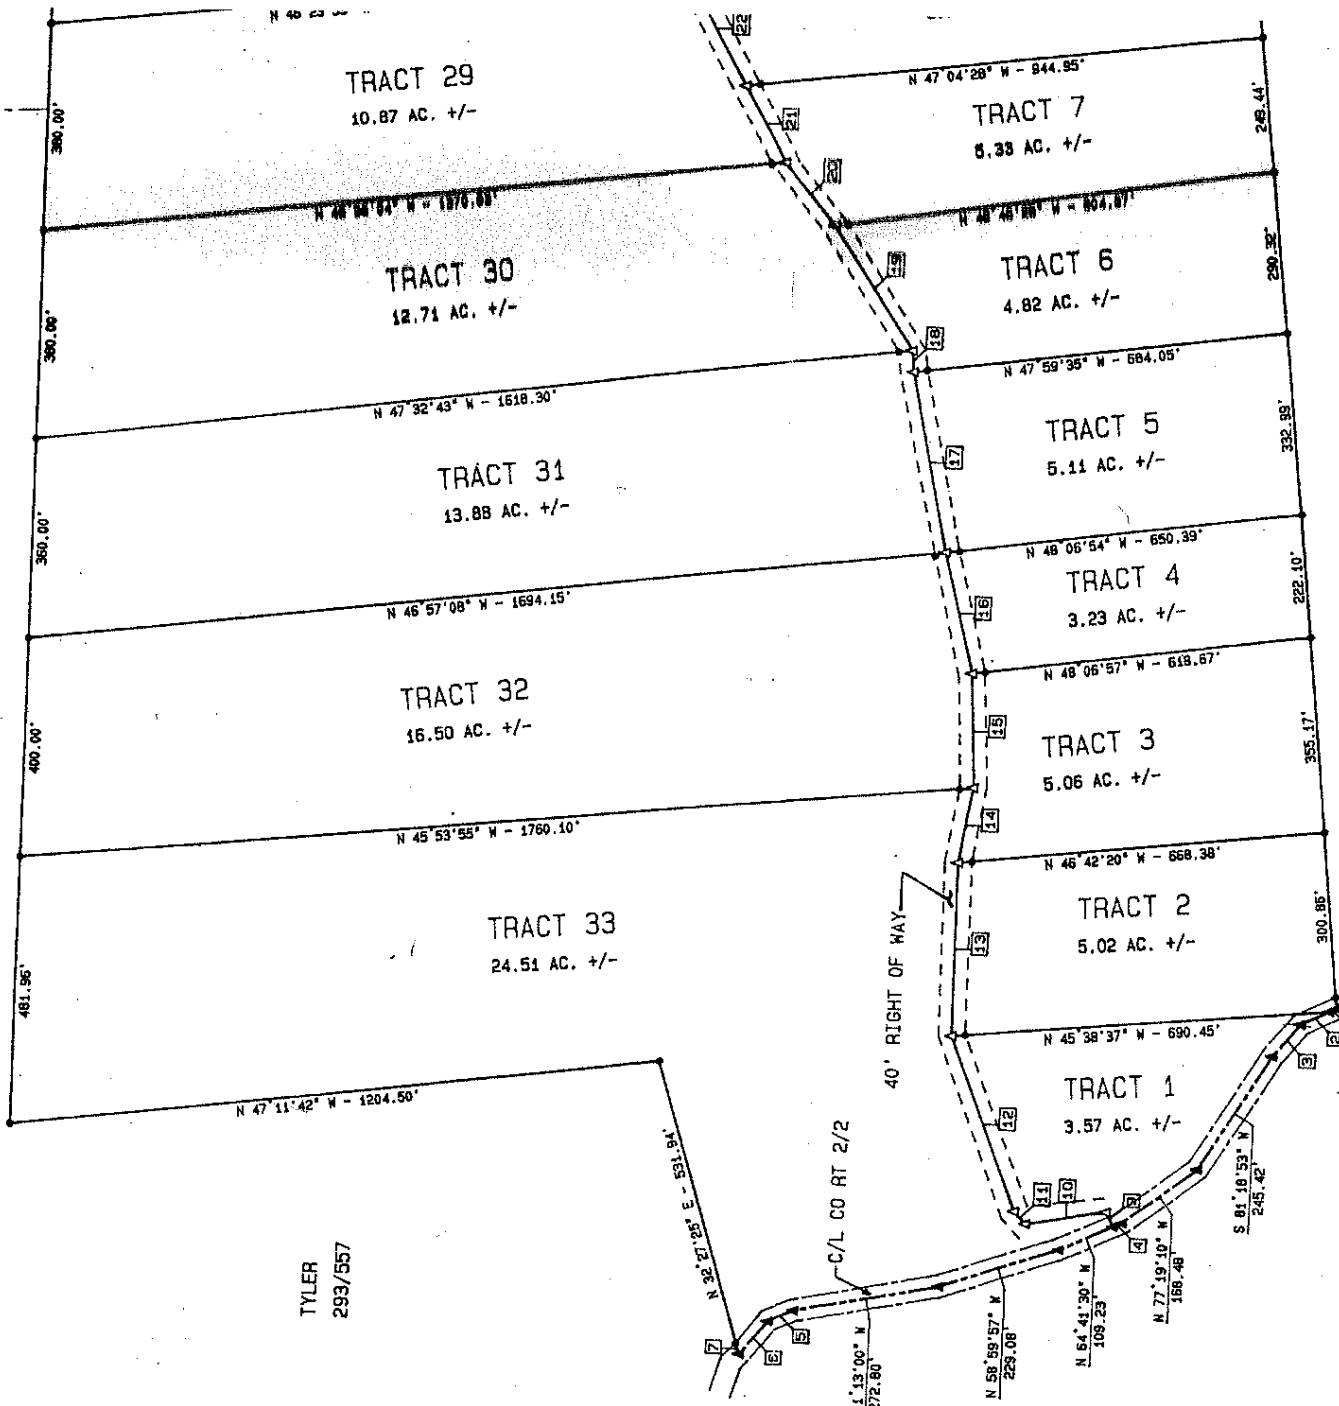


TYLER
293/557

TYLER
293/557

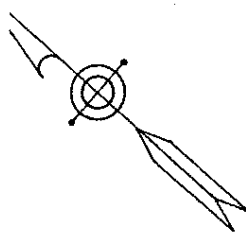

LINE TABLE		
LINE	QUADRANT BEARING	DIST.
1	N 89° 33' W	13.75'
2	N 85° 03' 33" W	57.73'
3	N 88° 41' 52" W	75.46'
4	N 88° 53' 42" W	16.85'
5	N 89° 26' 14" W	73.27'
6	N 92° 01' 51" E	20.00'
7	N 88° 39' 47" E	19.40'
8	N 87° 05' 05" E	30.16'
9	N 87° 05' 05" E	349.62'
10	N 87° 05' 05" E	30.00'