

FITZWATER
DB 515/96
TM 2/16.1

SOUTH BRANCH LAND CORP.
DB 349/582
TM 2/141
LOT 35

BEIL
DB 395/267
TM 2/140
LOT 33


BLANKENSHIP
DB 516/651
TM 2/139
LOT 33

HAITMAN
DB 508/707
TM 2/138
LOT 32

CHARLES E. FRYE FARMS, INC.
WB 38/18
DB 148/247
TM 1/42

NOTES:
1. DAVID JOLPING SURVEY CREATED AN OVERLAP ONTO THE JULIE COOK PROPERTY. SEE MAP BOOK 11, PAGE 139 AND DEED BOOK 309, PAGE 632.

LINE TABLE			
From	To	Bearing	Distance
72	65	N 70°18'01" E	76.65'
65	58	S 40°53'35" E	86.12'
62	66	S 70°06'53" E	90.72'
66	71	S 48°06'26" W	93.14'
21	20	N 50°29'09" E	6.80'
49	48	N 45°10'01" W	52.71'

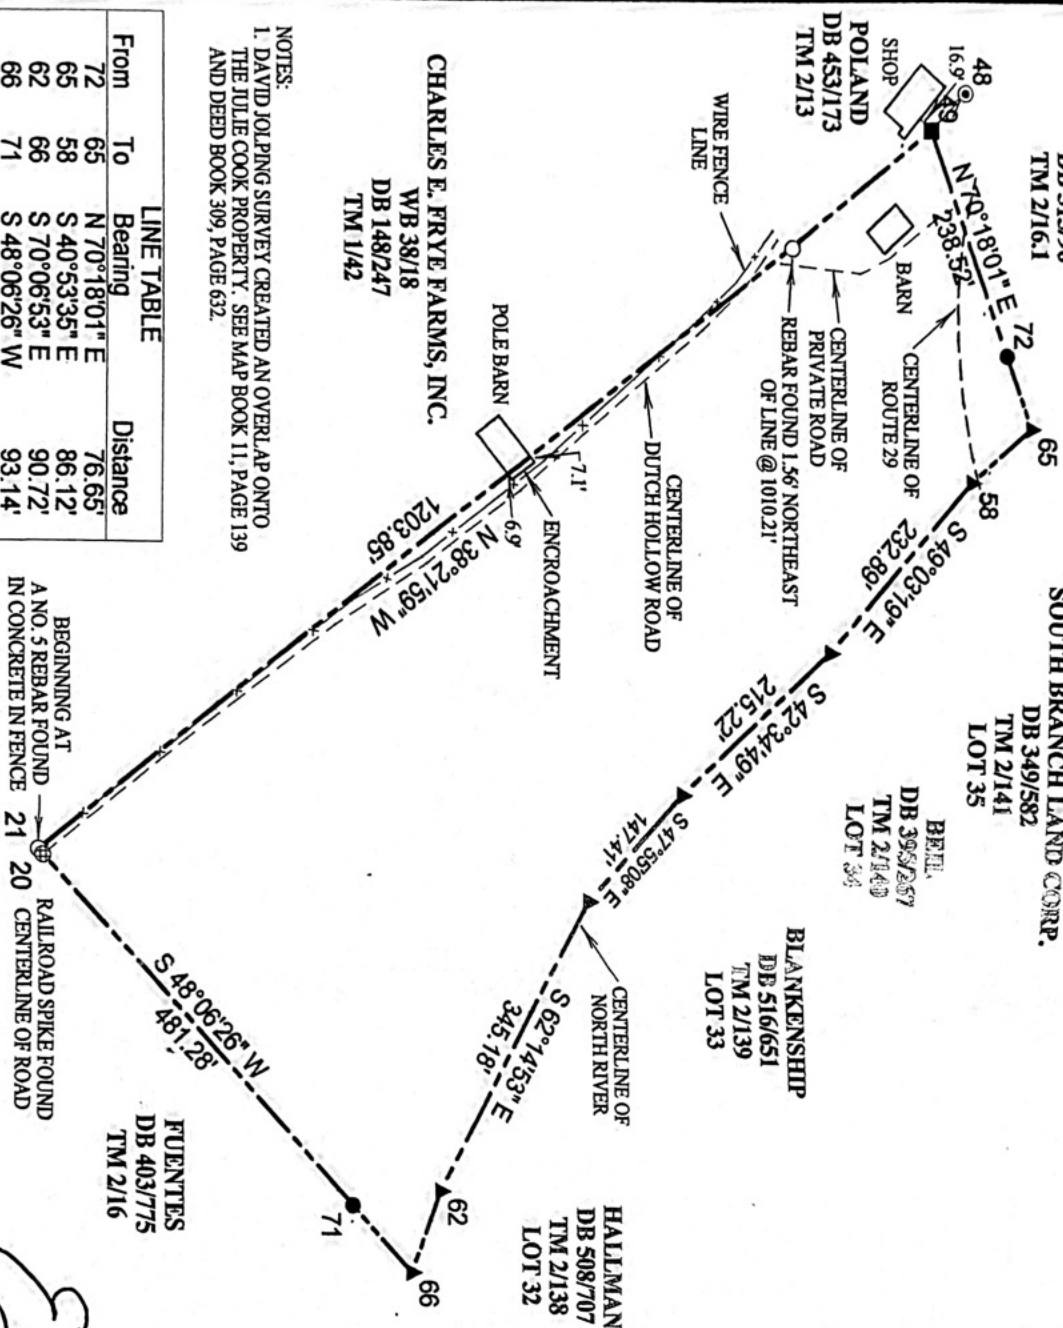


Approved Minor Subdivision:
Section 5.1 h DATE 10-20-16
Hampshire County Planning


Hampshire County Planning

LEGEND

×					
△					
□					
○	NO. 5 REBAR FD.				
•					
+					
◎					
⊙	IRON ROD FOUND				
⊕					
◇					
▲					
■	SQ. IRON ROD FD.				
●	NO. 5 REBAR SET				
◆					

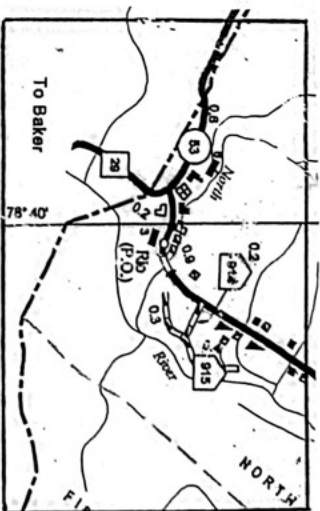

VICINITY MAP

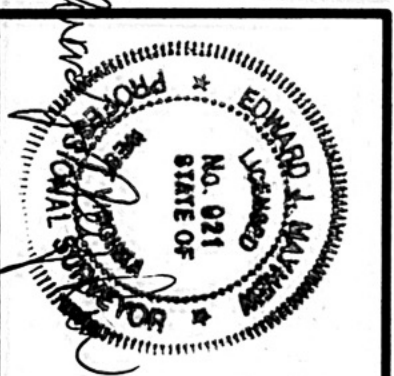

MAYHEW SURVEYING
EDWARD J. MAYHEW, PROFESSIONAL SURVEYOR
P.O. BOX 313, ROMNEY, WEST VIRGINIA 26757
PHONE OR FAX: (304) 822 - 3513

SCALE: 1" = 200 FEET	TITLE: BEING THE SAME TRACT OR PARCEL OF LAND THAT WAS CONVEYED TO JOANNE M. CRISS AND CAROLYN E. COLQUITT BY DEED DATED THE 3rd DAY OF AUGUST, 2007 AND IS RECORDED IN DEED BOOK 467, PAGE 684 IN THE OFFICE OF THE CLERK OF THE COUNTY COMMISSION OF HAMPSHIRE COUNTY, WEST VIRGINIA.
DATE: 10/2/15	
REVISIONS:	
1.	
2.	