


Mailed M. Shannon Brown
Attorney at Law
471 B & O Overpass Rd
Hedgesville, WV

JOHN H. LIND
Hampshire County 11:27:06 AM
Hedgesville, WV 25427

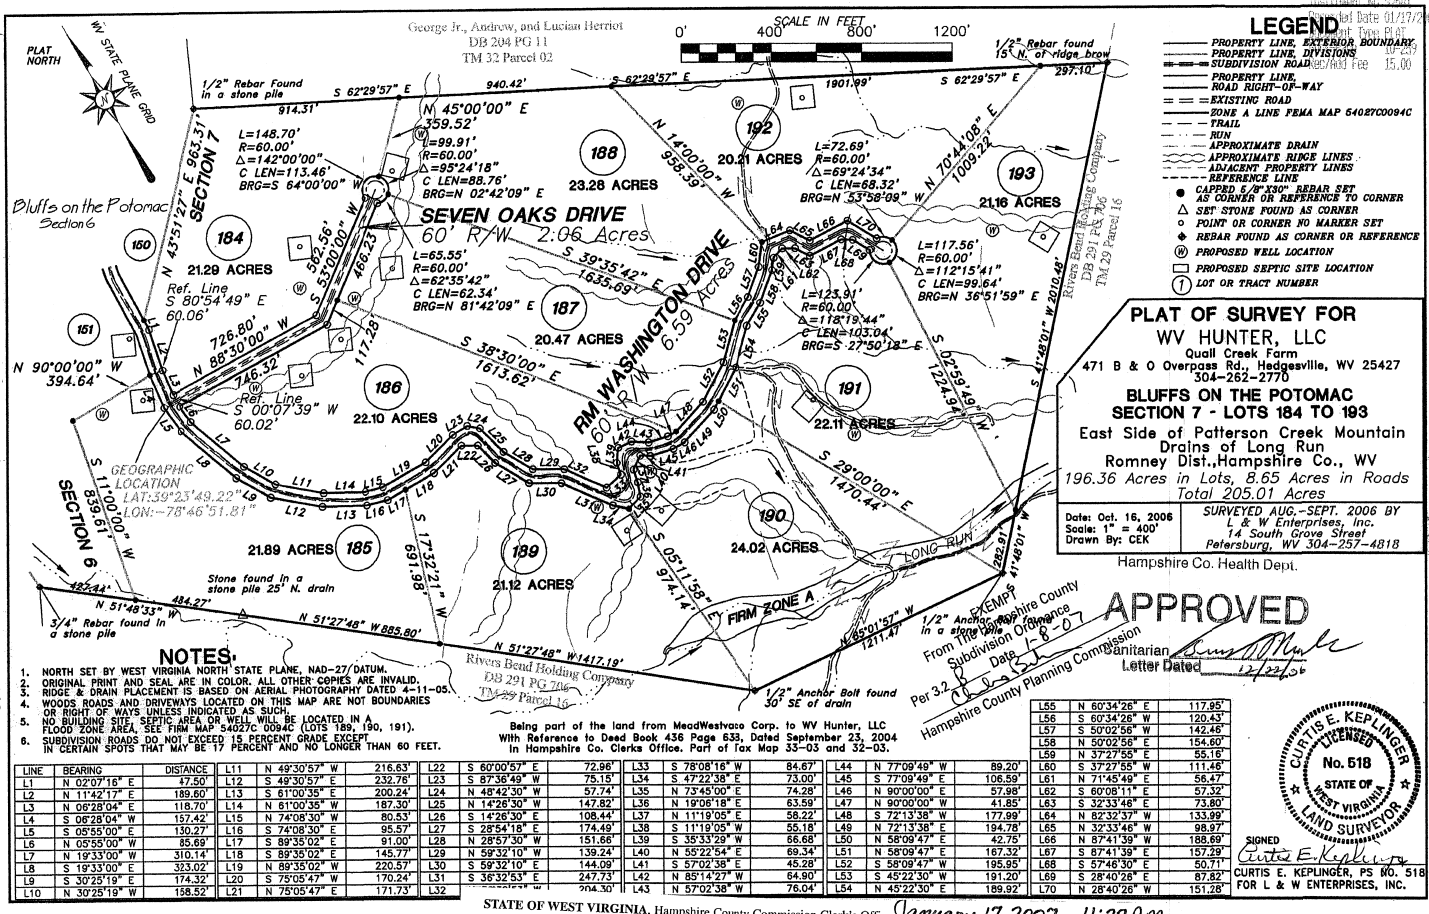

STATE OF WEST VIRGINIA, Hampshire County Commission Clerk's Office, January 17, 2007 11:27 AM
The foregoing Instrument, together with the certificate of its acknowledgment, was this day presented in said office and admitted to record.
Teste Sharon H. Link Clerk.