

COURSE & DISTANCE CHART

POINT	COURSE	DIST.
1-2	S36°-13'-32" E	453.10'
2-3	S47°-33'-41" E	786.89'
3-4	S39°-37'-00" W	78.00'
4-5	S28°-55'-00" E	350.00'
5-6	S60°-00'-00" W	125.00'
6-7	N61°-46'-00" W	157.00'
7-8	N37°-12'-00" W	39.00'
8-9	N25°-05'-00" W	86.00'
9-10	N32°-15'-00" W	97.00'
10-11	N36°-32'-00" W	278.00'
11-12	N78°-55'-00" W	147.00'
12-13	N67°-05'-00" W	175.00'
13-14	N58°-40'-00" W	128.00'
14-15	N48°-23'-00" W	184.00'
15-16	N80°-10'-00" W	157.00'
16-17	S66°-40'-00" W	83.00'
17-18	S67°-17'-00" W	193.00'
18-19	N78°-53'-20" W	151.07'
19-20	N53°-26'-44" W	301.65'
20-21	N44°-59'-45" E	296.16'
21-22	N45°-36'-49" E	270.89'
22-23	N46°-41'-06" E	160.78'
23-24	N48°-21'-33" E	219.05'
24-25	N42°-07'-40" E	98.67'
25-26	S39°-10'-45" E	335.67'
26-1	S50°-49'-15" W	70.00'


TIE LINES

26-A	N74°-29'-31" E	136.83'
3-B	S47°-33'-41" E	125.77'

DATE
SCALE
PLAT
DRAWN

Rick

2

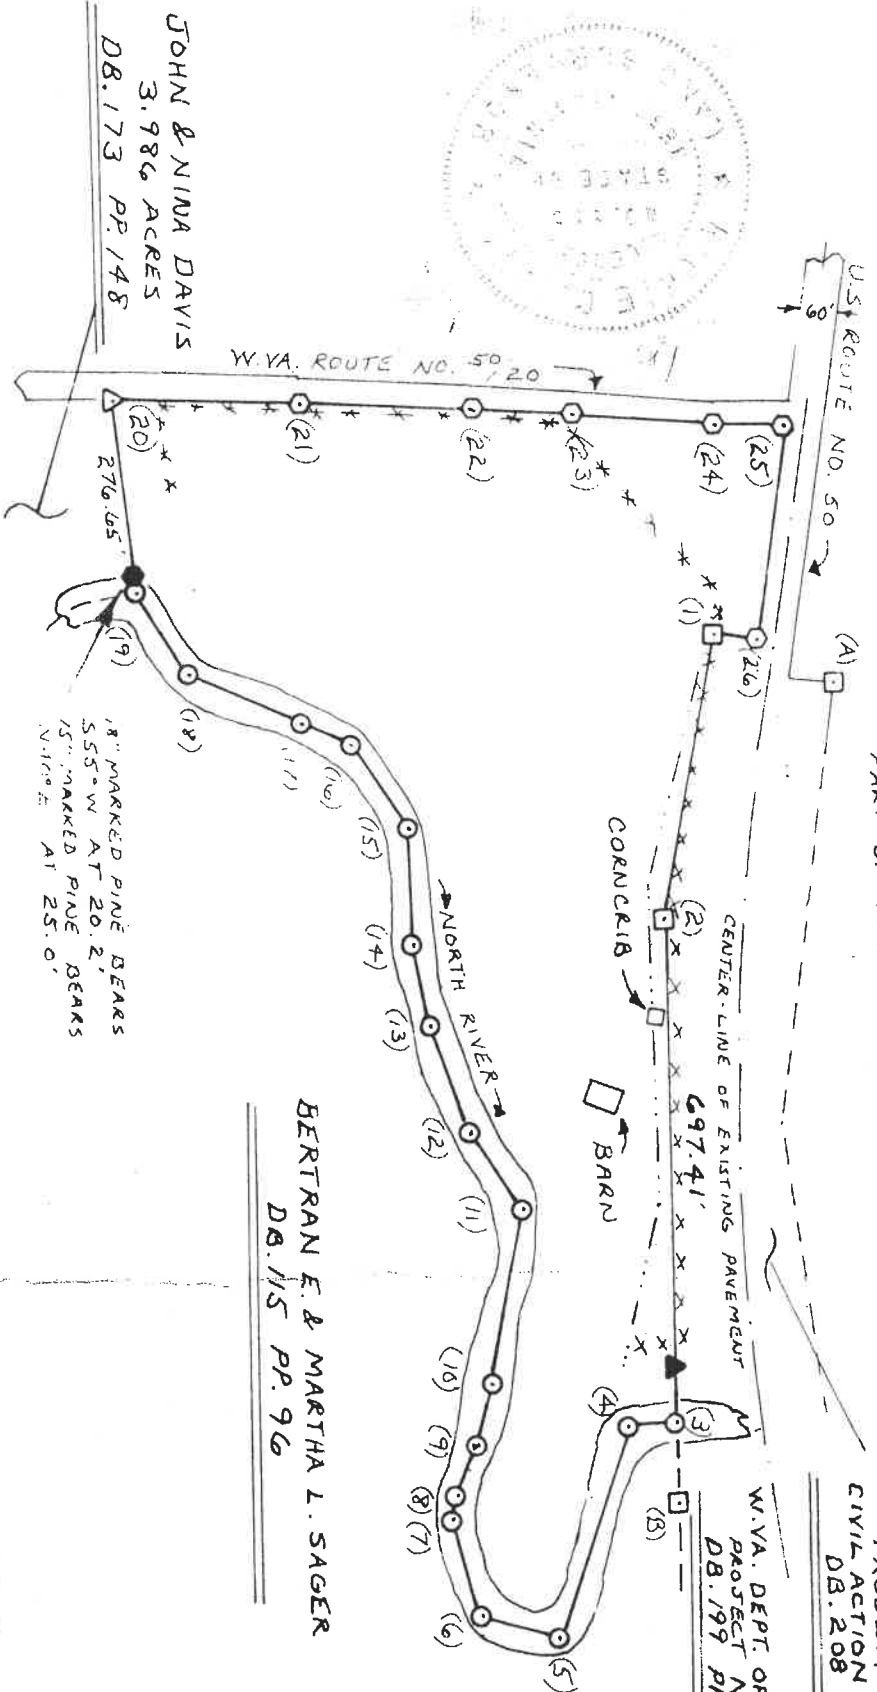

SURVEY OF 20.418 ACRES
SHERMAN DISTRICT
HAMPSHIRE COUNTY
WEST VIRGINIA


PART OF PARCEL 1 TAX MAP 8

W.VA. DEPT. OF HIGHWAY
PROJECT NO. 134
CIVIL ACTION NO. 2238
DB. 208 PP. 339

W.VA. DEPT. OF HIGHWAYS
PROJECT NO. 134
DB. 199 PP. 184

OF HIGHWAY
NO. 134
NO. 2235
PR. 339

HIGHWAYS
NO. 134
P. 184

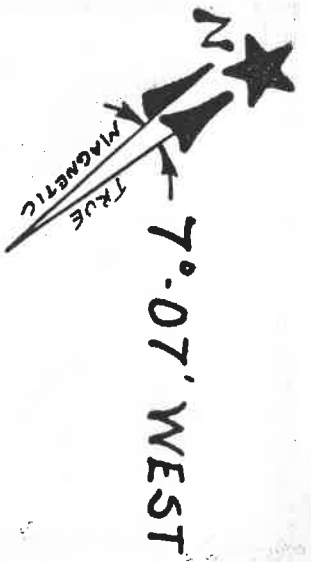

MAGNETIC DECLINATION DETERMINED
AT LATITUDE 39°.17'.47"N AND
LONGITUDE 78°.26'.04"W AT CAPON
BRIDGE, W. VA. ON MAY 4, 1976. ALL
BEARINGS SHOWN ARE FROM THE
MAGNETIC MERIDIAN. ALL DISTANCES
ARE HORIZONTAL. SURVEY COMPLETED
ON OCTOBER 5, 1976.

LEGEND

- 1/2" IRON ROD (SET)
- IRON BOLT (FOUND)
- △ 3/4" IRON PIPE (FOUND)
- ▲ 3/4" IRON PIPE (SET)
- S.R.C. HIGHWAY MONUMENT (FOUND)
- CALCULATED POINT
- ** EXISTING FENCE LINE
- POWER LINE

DAVY AND LOVETT ENTERPRISES, INC.
CAPON BRIDGE, WEST VIRGINIA
WEST VIRGINIA LICENSE NO. 535

DATE	10/21/76	TITLE: SURVEY OF A PORTION OF A 55 ACRE TRACT OF LAND OWNED BY JOSEPH E. HENDRICKS, ET. ALS.
SCALE	1" = 300'	
PLAT NO.	D76-041	
DRAWN BY	R. L. C.	

SEE DB. 173 PP. 148

Rickie C. Davy

741