



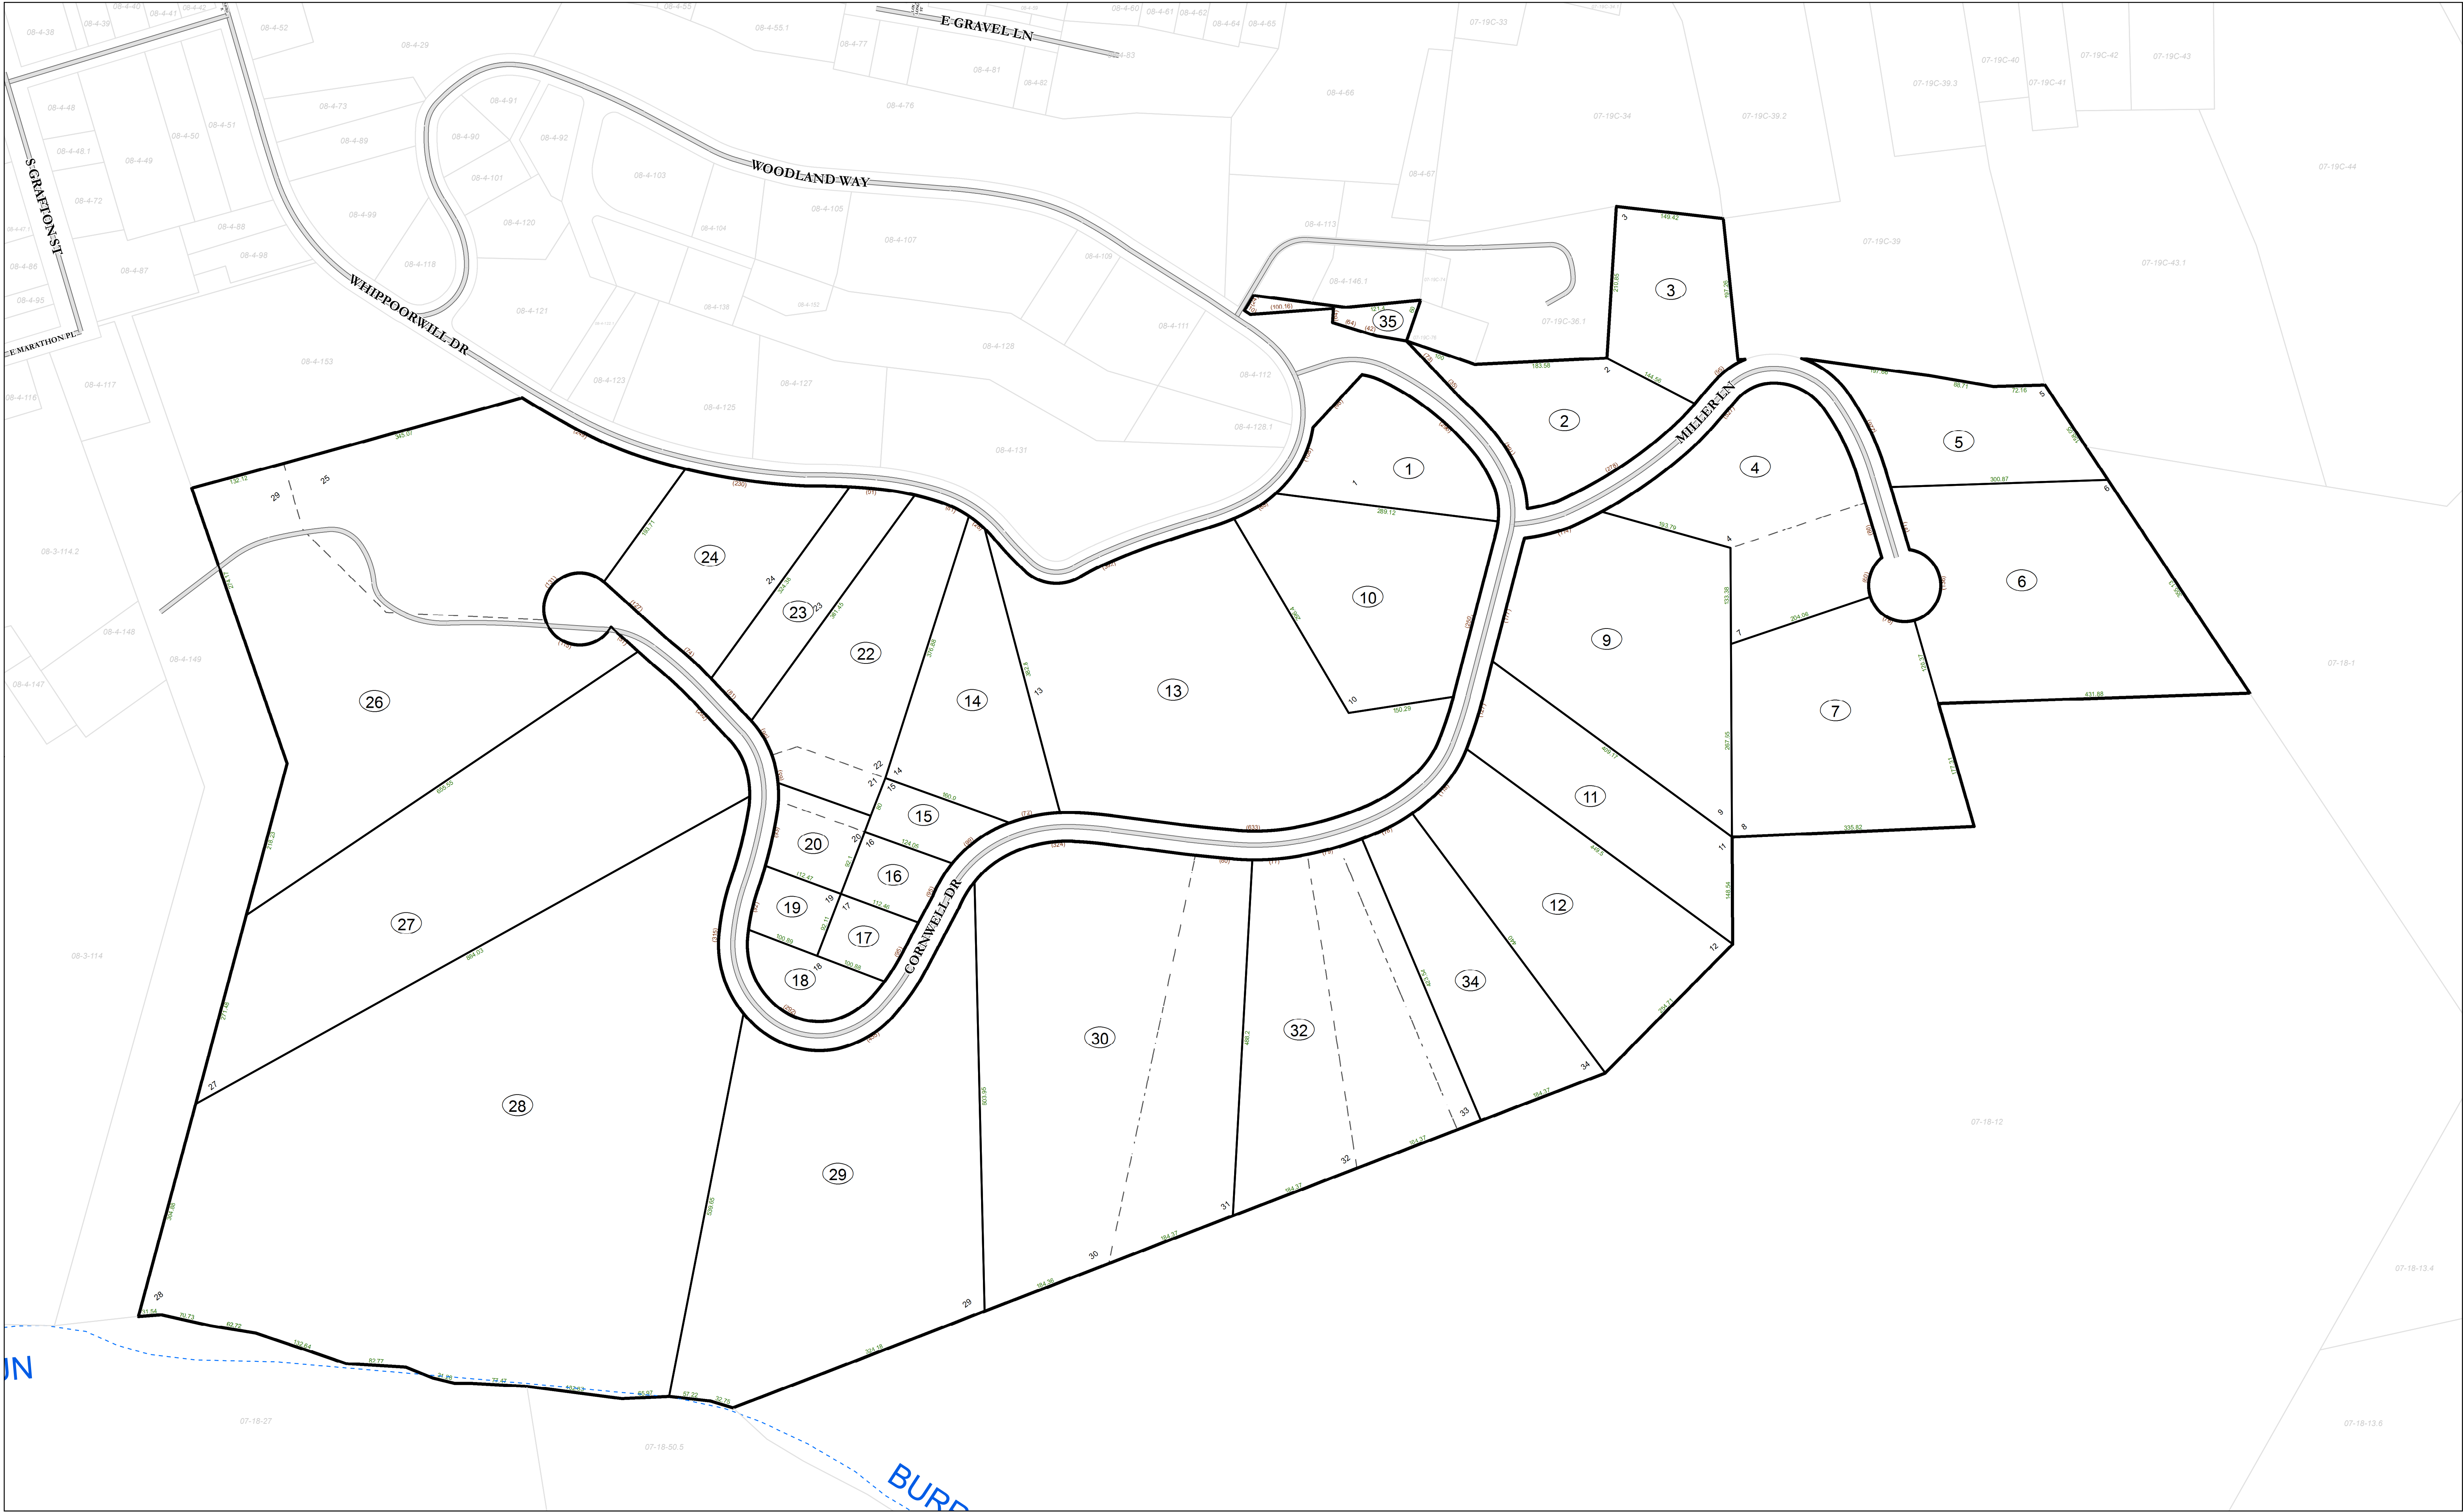

WV LEGISLATIVE REGULATION
TITLE 189 SERIES 2009

Disclaimer:
This tax map was compiled for purposes of taxation from available record evidence and has not been field verified. This map is not a valid survey plat and the data on this map does not imply any official status to such data. The State of West Virginia and county assessors' office assume no liability that might result from the use of this map.

Restrictions:
All finished tax maps created under the provisions of legislation are the property of the county assessors who created them and the reproduction, copying, distribution, sale, or lease of such tax maps or copies thereof without the written permission of the respective county assessors is prohibited by law.

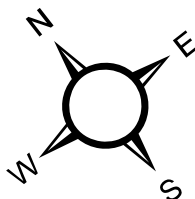

Legend				Revisions			
Corporation line	--- --	Railroad	—+—+—+—	School	⌘	1	AS OF JULY 1 1996 KWS
District line	---	Lot line	---	Church	⌘	2	AS OF JULY 1 1997 KWS
County line	---	Road Centerline	---	Deed lot number	(25)	3	AS OF JULY 1 1998 JVB
State line	---	Streams	---	Parcel or index number	(23)	4	AS OF JULY 1 1999 JVB
Property Line	---	Trans Line	---	Parcel acreage	5.27 ±	5	AS OF JULY 1 2000 JVB
Right of Way	---	Cemetery	⌘			6	AS OF JULY 1 2001 JVB
						7	AS OF JULY 1 2002 JVB
						8	AS OF JULY 1 2003 JVB
						9	AS OF JULY 1 2004 JVB
						10	AS OF JULY 1 2005 JVB
						11	AS OF JULY 1 2007 JVB
						12	AS OF JULY 1 2008 RIR
						13	AS OF JULY 1 2011 ASC
						14	AS OF MAR 29 2012 ASC
						15	AS OF JAN 1 2013 ASC
						16	AS OF JAN 1 2014 ASC
						17	AS OF JAN 1 2015 ASC
						18	AS OF JAN 1 2017 ASC

STATE OF WEST VIRGINIA
COUNTY OF HAMPSHIRE
Office of Assessor

08-5	08-3A
08-1	08-2
08-3	08-4
	08-4A

Romney Town
Map: 4A
Created: 1/24/2017
Scale: 1 in = 100 ft