


75

SECTION SIX SPRING GAP MOUNTAIN

SPRINGFIELD DISTRICT HAMPSHIRE CO.
WEST VIRGINIA




LEGEND
● POINT
○ PIPE

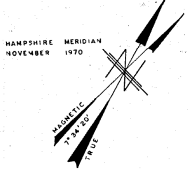

NOTE: I CERTIFY THAT THIS HAS BEEN A
TRUSTEY AND STEEL TAPE SURVEY
AND THAT THE ERROR OF CLOSURE
IS 1 IN 9573

DECEMBER 21, 1971

Allen S. Clay
LICENSED LAND SURVEYOR
LICENSE NO. 236
AUGUSTA, WEST VIRGINIA

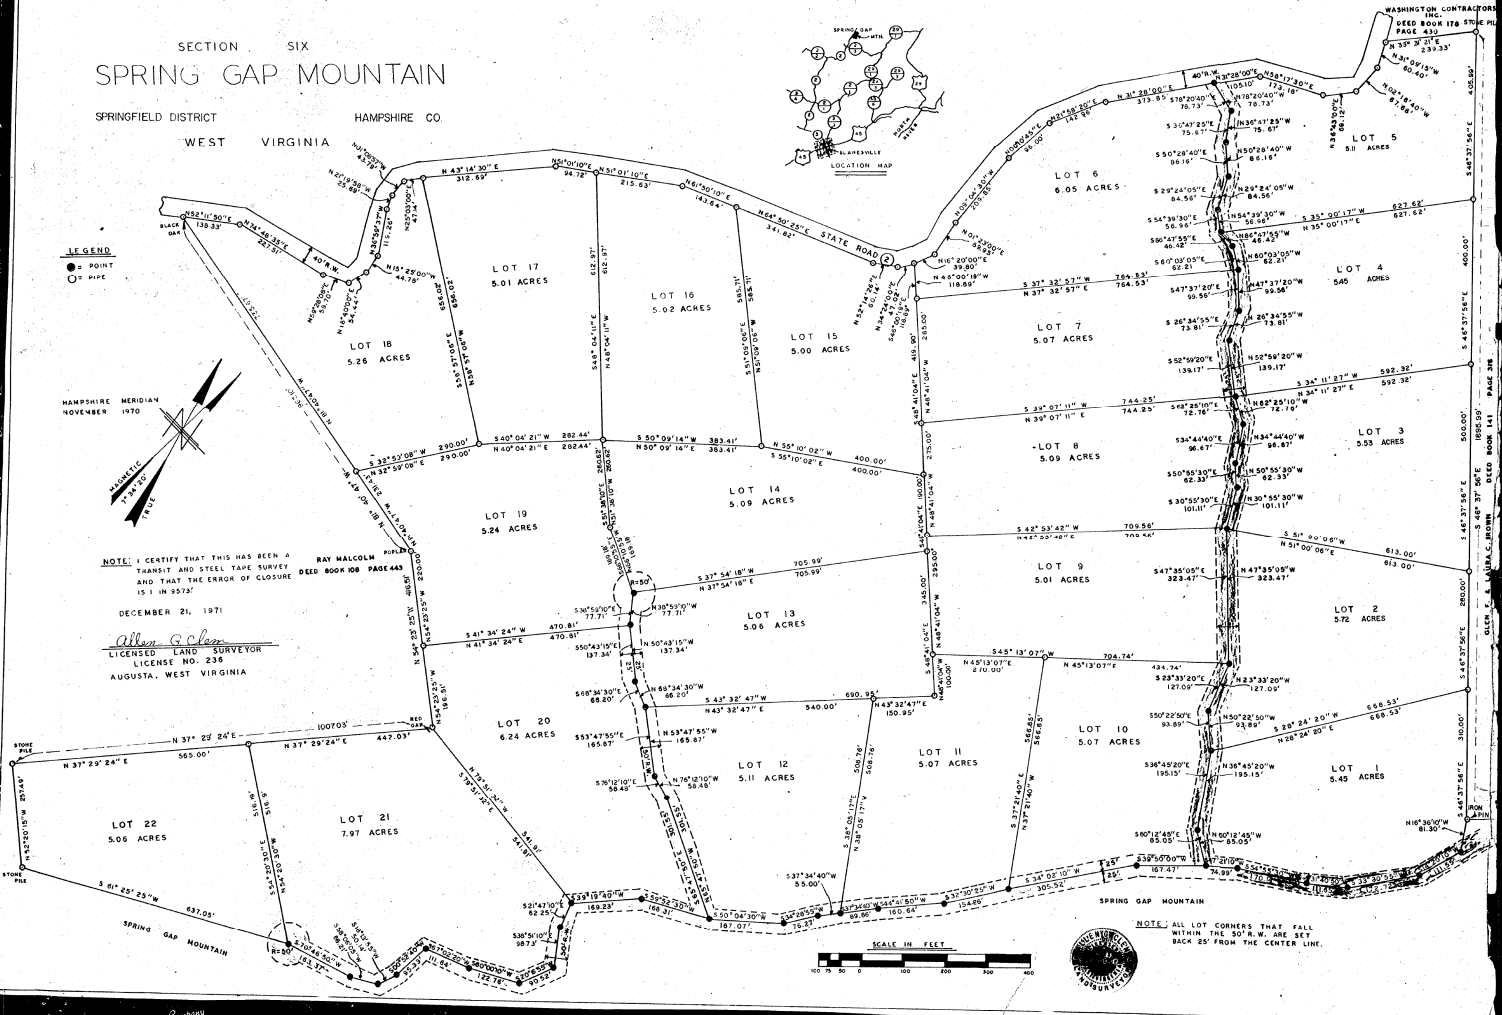

NOTE: ALL LOT CORNERS THAT FALL
WITHIN THE 50' R.W. ARE SET
BACK 25' FROM THE CENTER LINE.

C & B Blueprint Company
100 SOUTH AVENUE
BOWLING GREEN, KY 40301

Allen S. Clay