


Mailed 2-25-2000  
 Barbara Heare  
 P.O. Box 133  
 Warden, W.V. 26051

Bearings on this map are magnetic  
 Compass Declination 8° 20' West  
 Hampshire Meridian  
 February 1990 Romney W Va  
 SCALE: 1"=200'

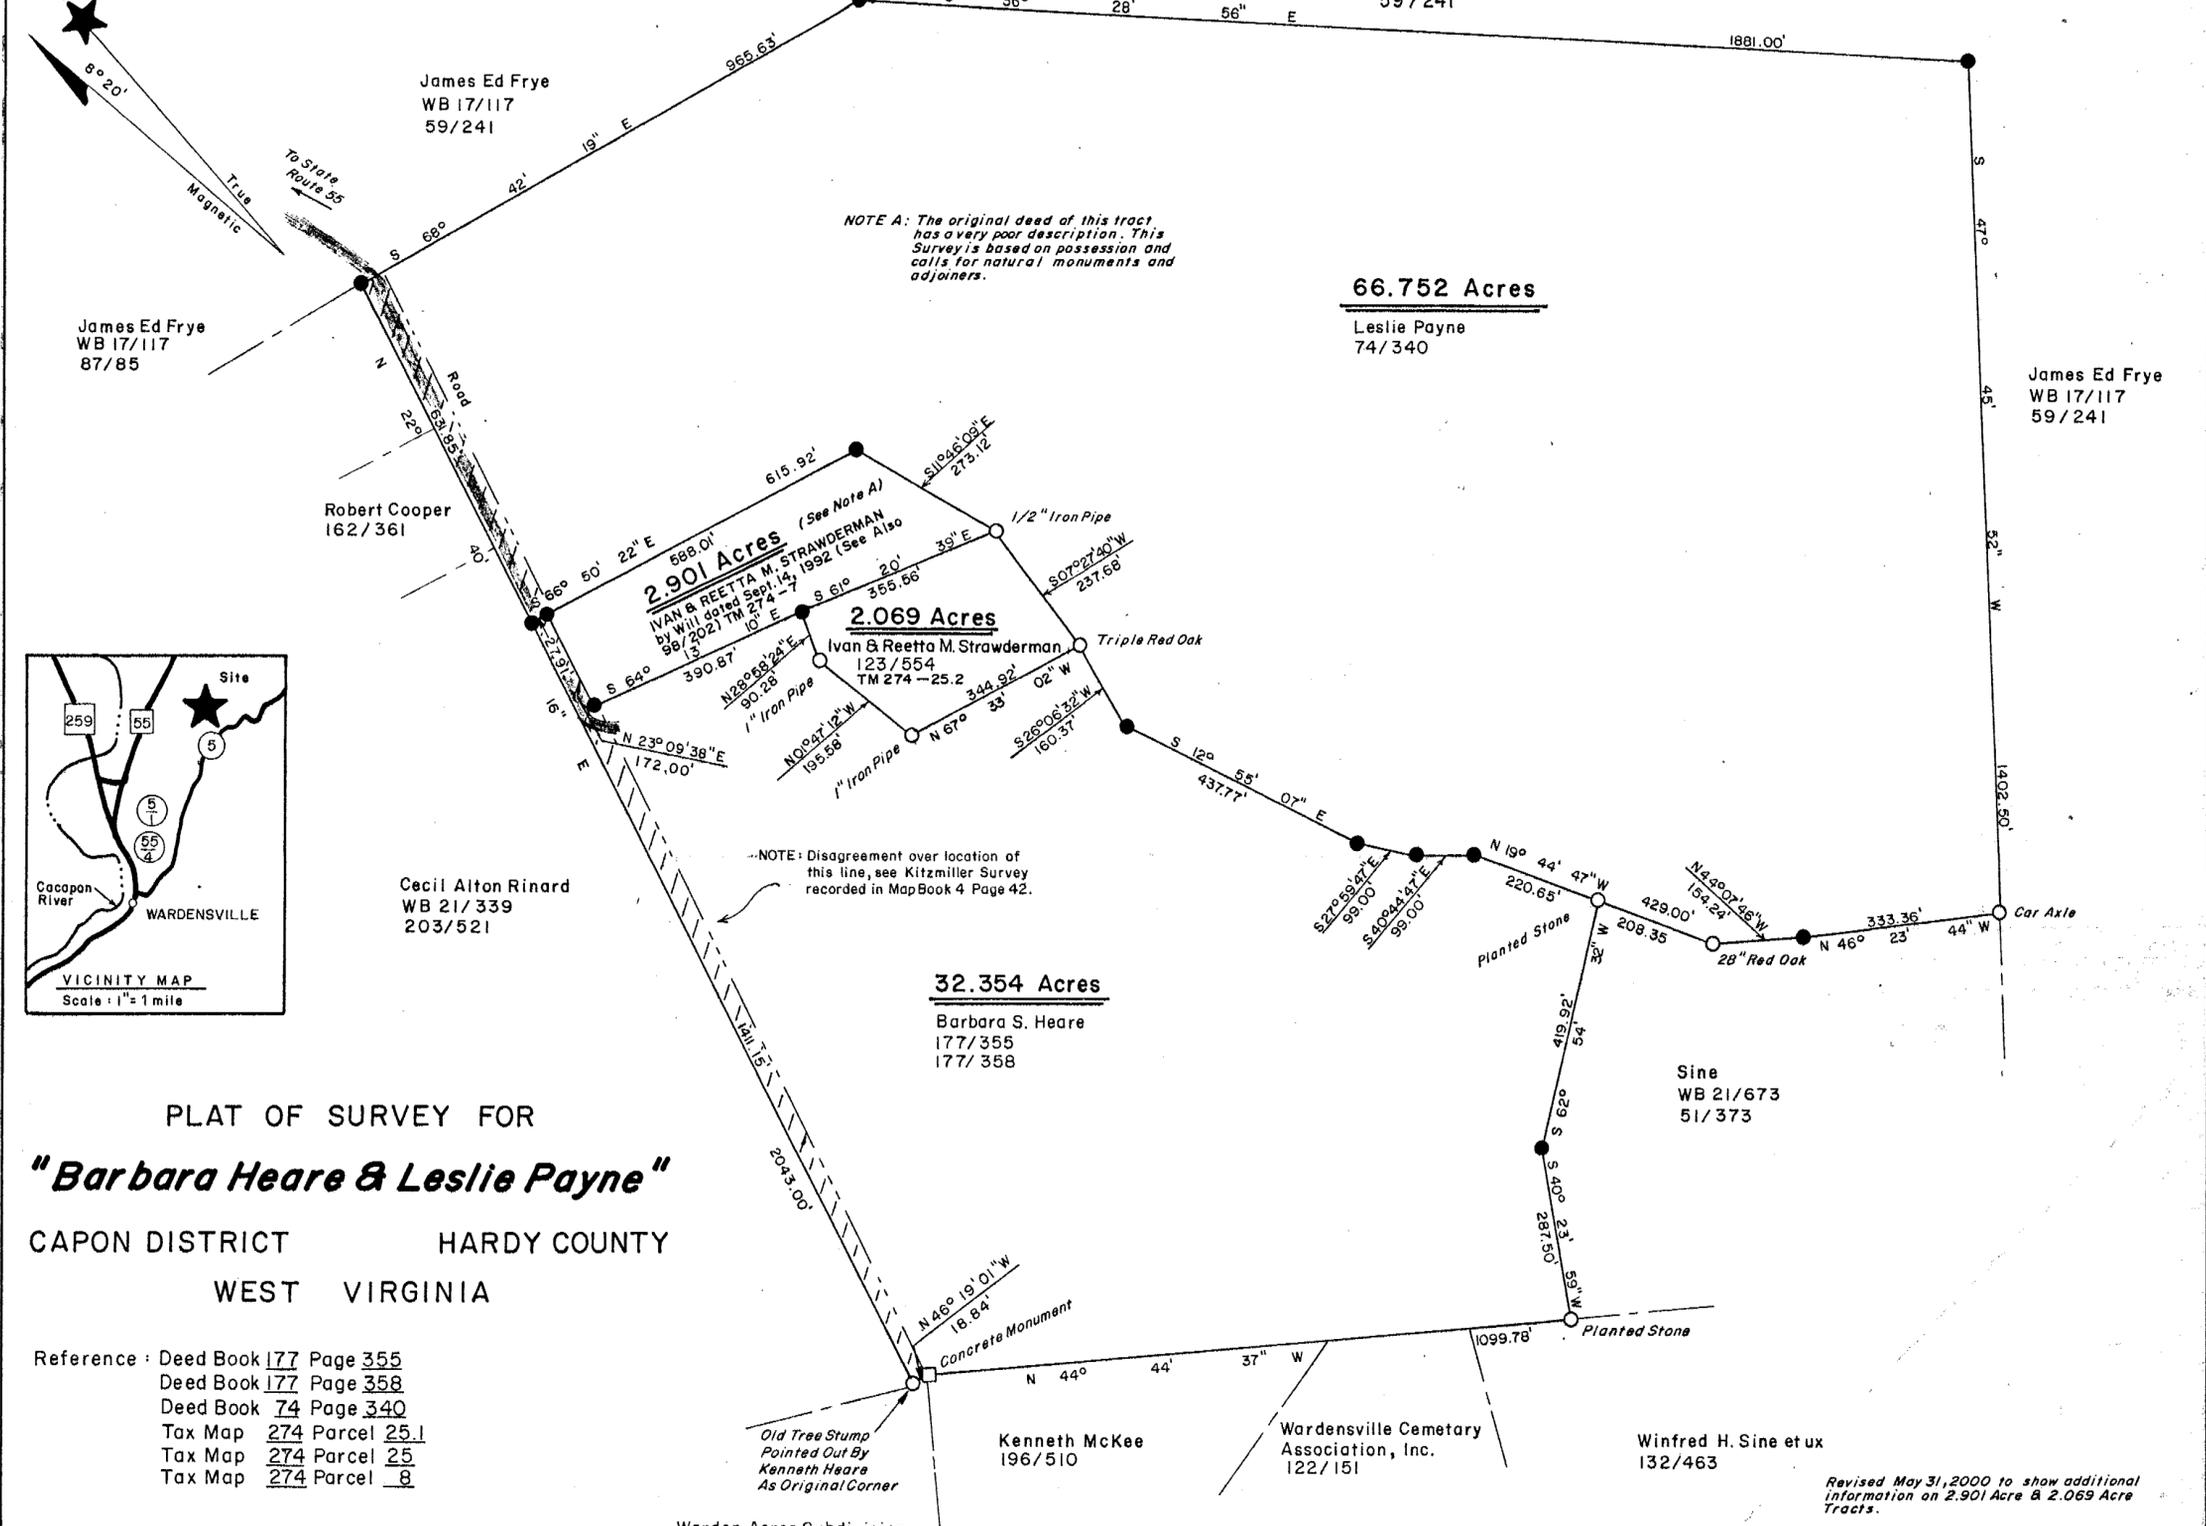


PLAT OF SURVEY FOR  
**"Barbara Heare & Leslie Payne"**  
 CAPON DISTRICT HARDY COUNTY  
 WEST VIRGINIA

Reference: Deed Book 177 Page 355  
 Deed Book 177 Page 358  
 Deed Book 74 Page 340  
 Tax Map 274 Parcel 25.1  
 Tax Map 274 Parcel 25  
 Tax Map 274 Parcel 8

TOTAL AREA 104.076 ACRES

State of West Virginia  
 Hardy County, To-Wit:  
 Hardy County Commission Clerk's Office - June 8, 2000  
 This instrument was this day presented to me in my office  
 and thereupon, together with the certificate thereto annexed  
 is admitted to record:  
*Janet S. Herrell*  
 Clerk  
 County Commission, Hardy County, WV

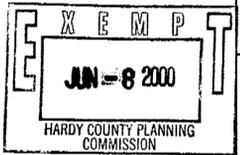


- I CERTIFY THAT:
- This Plat is based on an actual Field Survey made with sufficient accuracy and monumentation to permit reasonable retracement under normal conditions.
  - The Survey and Plat are in accordance with Survey Regulations of the State of West Virginia.
  - The Survey is based on Record Description, is correct, and there are no overlaps encroachments or gaps.
  - All lines are marked and painted where they pass through wooded areas.
  - Any exceptions to the above are shown hereon.

**LEGEND**

- 5/8" Re-bar with Yellow Plastic Cap Labeled "WHITACRE LLS 506"
- Concrete Monument with Brass Plate Labeled "WHITACRE LLS 506"
- 
- 

**FRANK A. WHITACRE LLS**  
 Route 1, Box 28A  
 Romney, W. Va. 26757  
 Phone: 1-304-822-4606

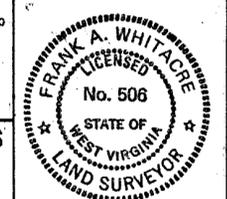

DATE October 12, 1990  
 Map No. 90-008-02

Revised May 31, 2000 to show additional information on 2.901 Acre & 2.069 Acre Tracts.