


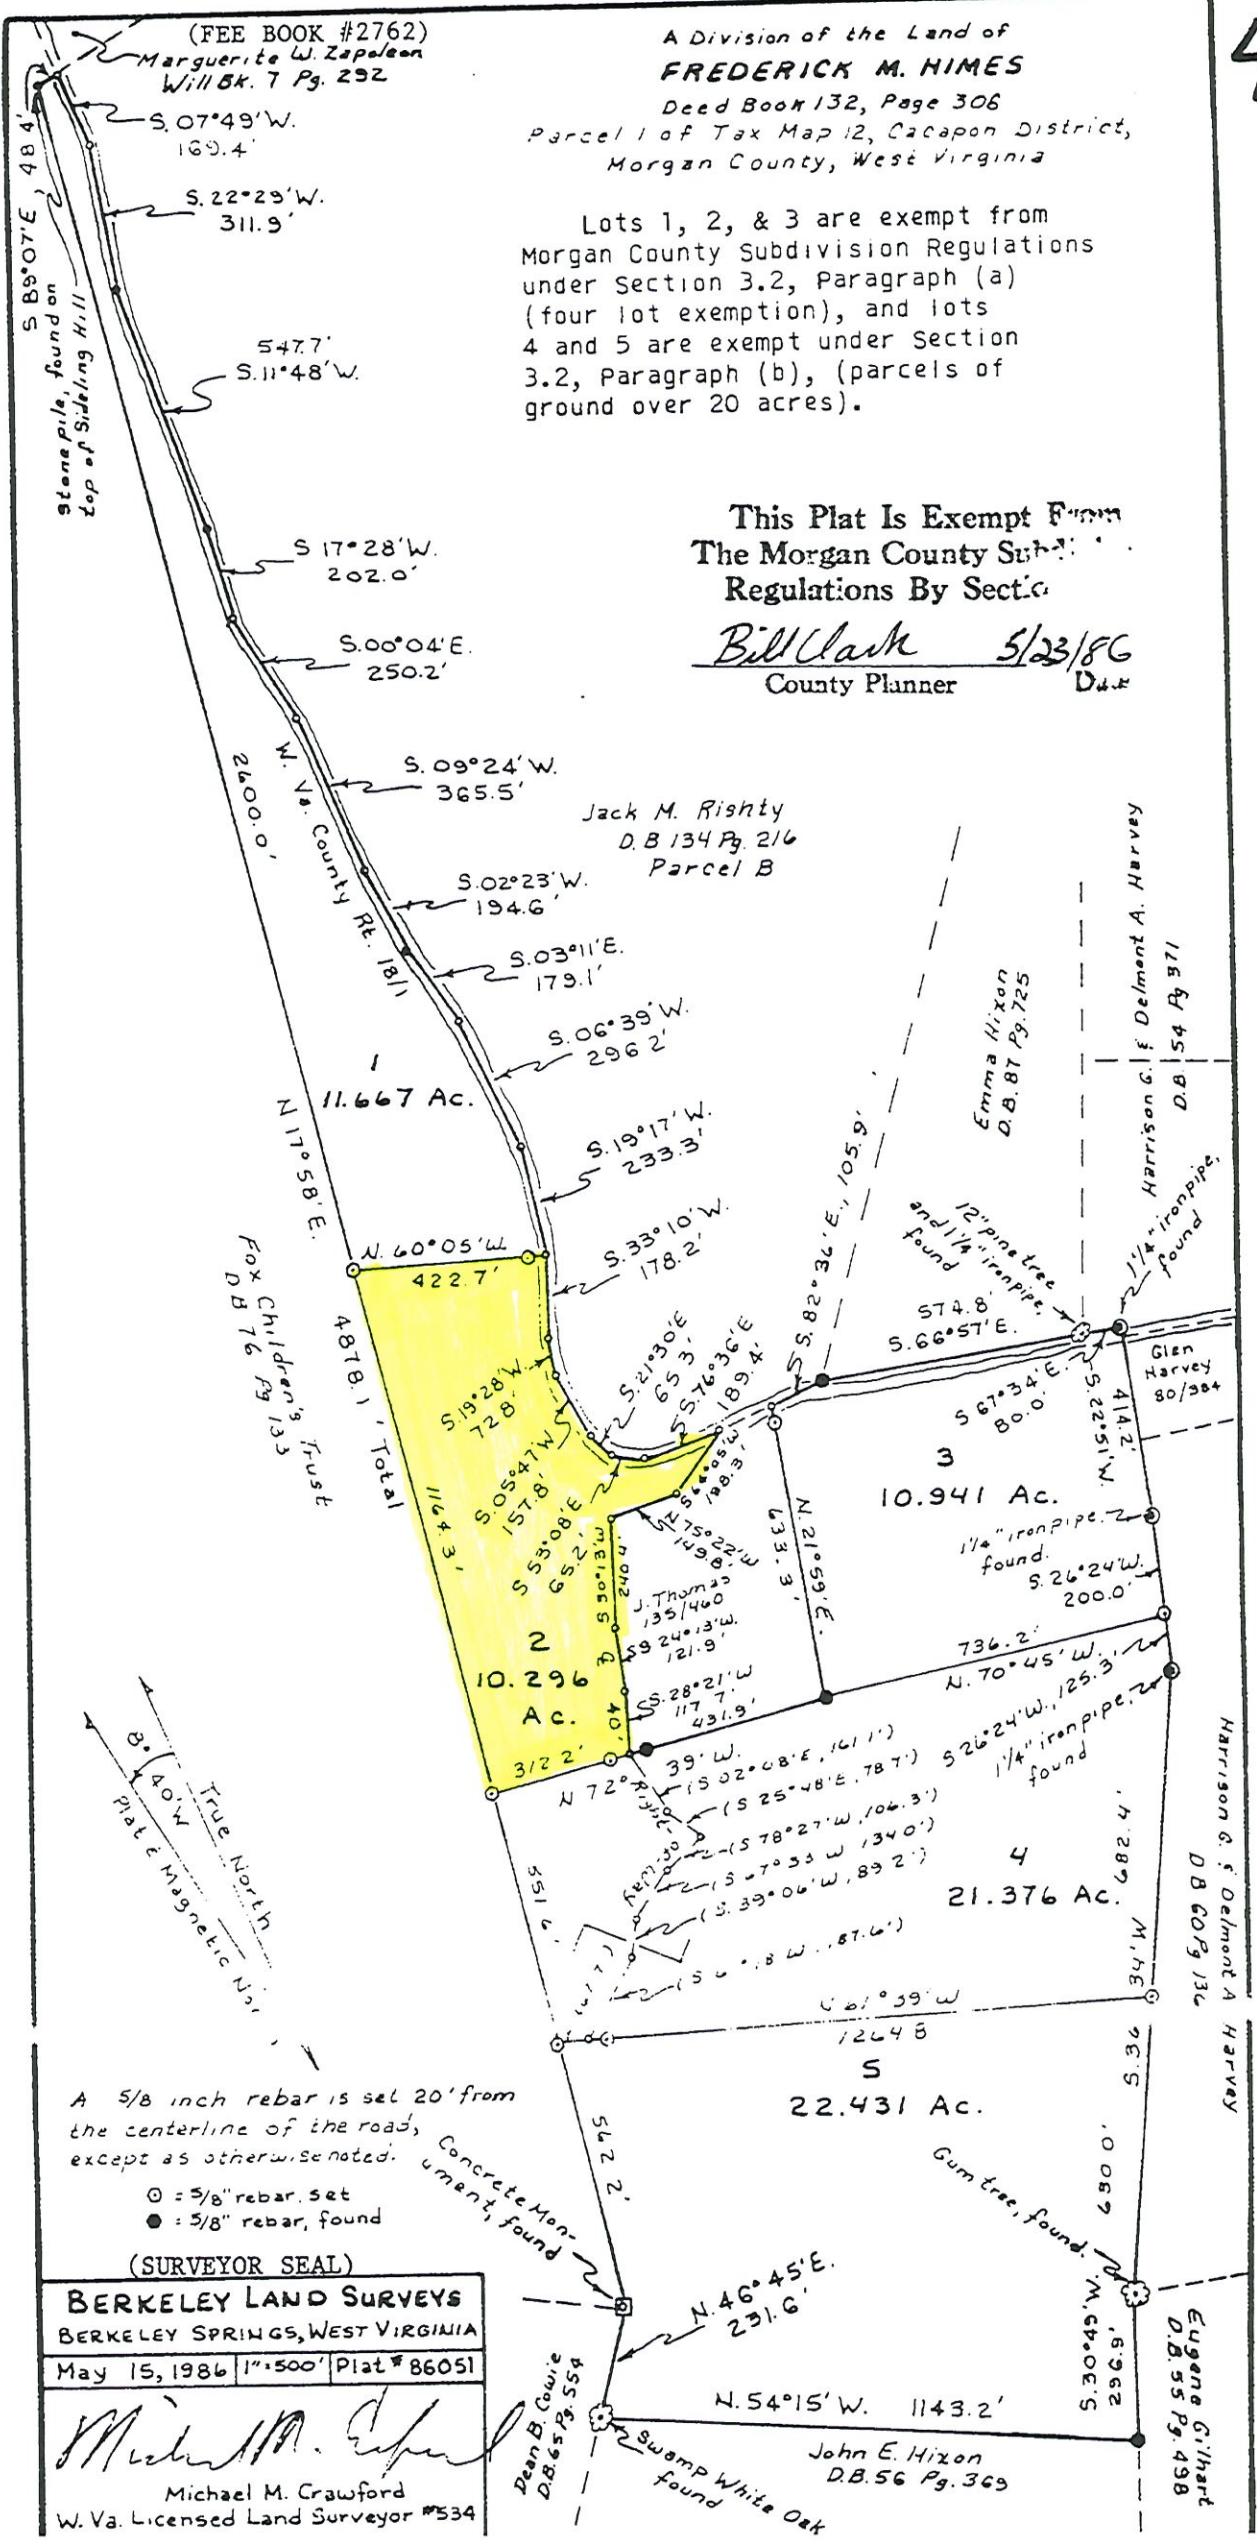

Delivered 6/19/1986 Mike Crawford, Surveyor

440

STATE OF WEST VA. { SS. PLAT (DESCRIPTION)
COUNTY OF MORGAN {
May 23 19 86 This Deed of Bargain and Sale
Dated May 15 19 86 from
to FREDERICK M. HIMES
for Real Estate was produced in this office and admitted
to record at 11:45 A M
Clyde M. Lickham Test CLERK
COUNTY COURT OF MORGAN CO., W. VA.